

BERKELEY AVENUE



● LC 2

3

1


4


2


309

311




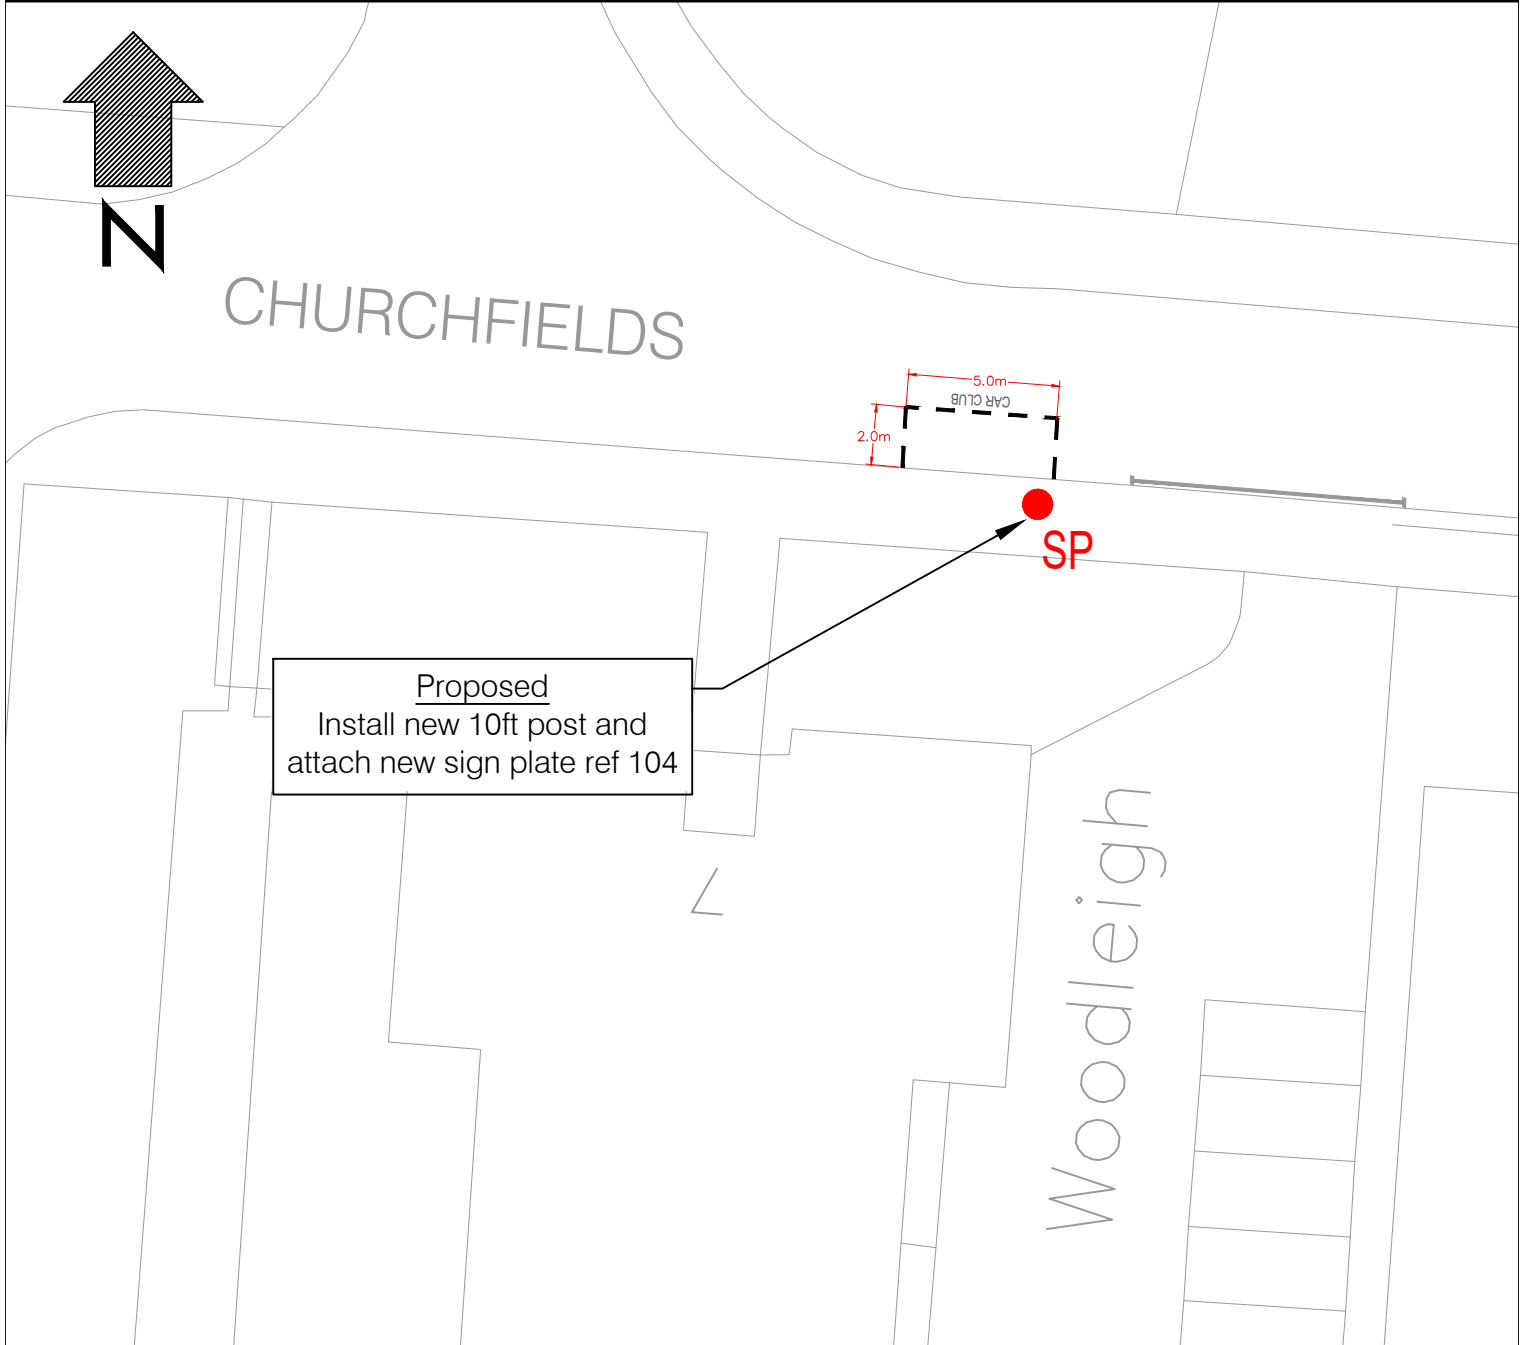
| Sign Ref | Sign | x-heights | Size | Reflectivity |
|----------|---|-----------|---------------|--------------|
| 103 |  | 20.00 | 317mm x 262mm | No |

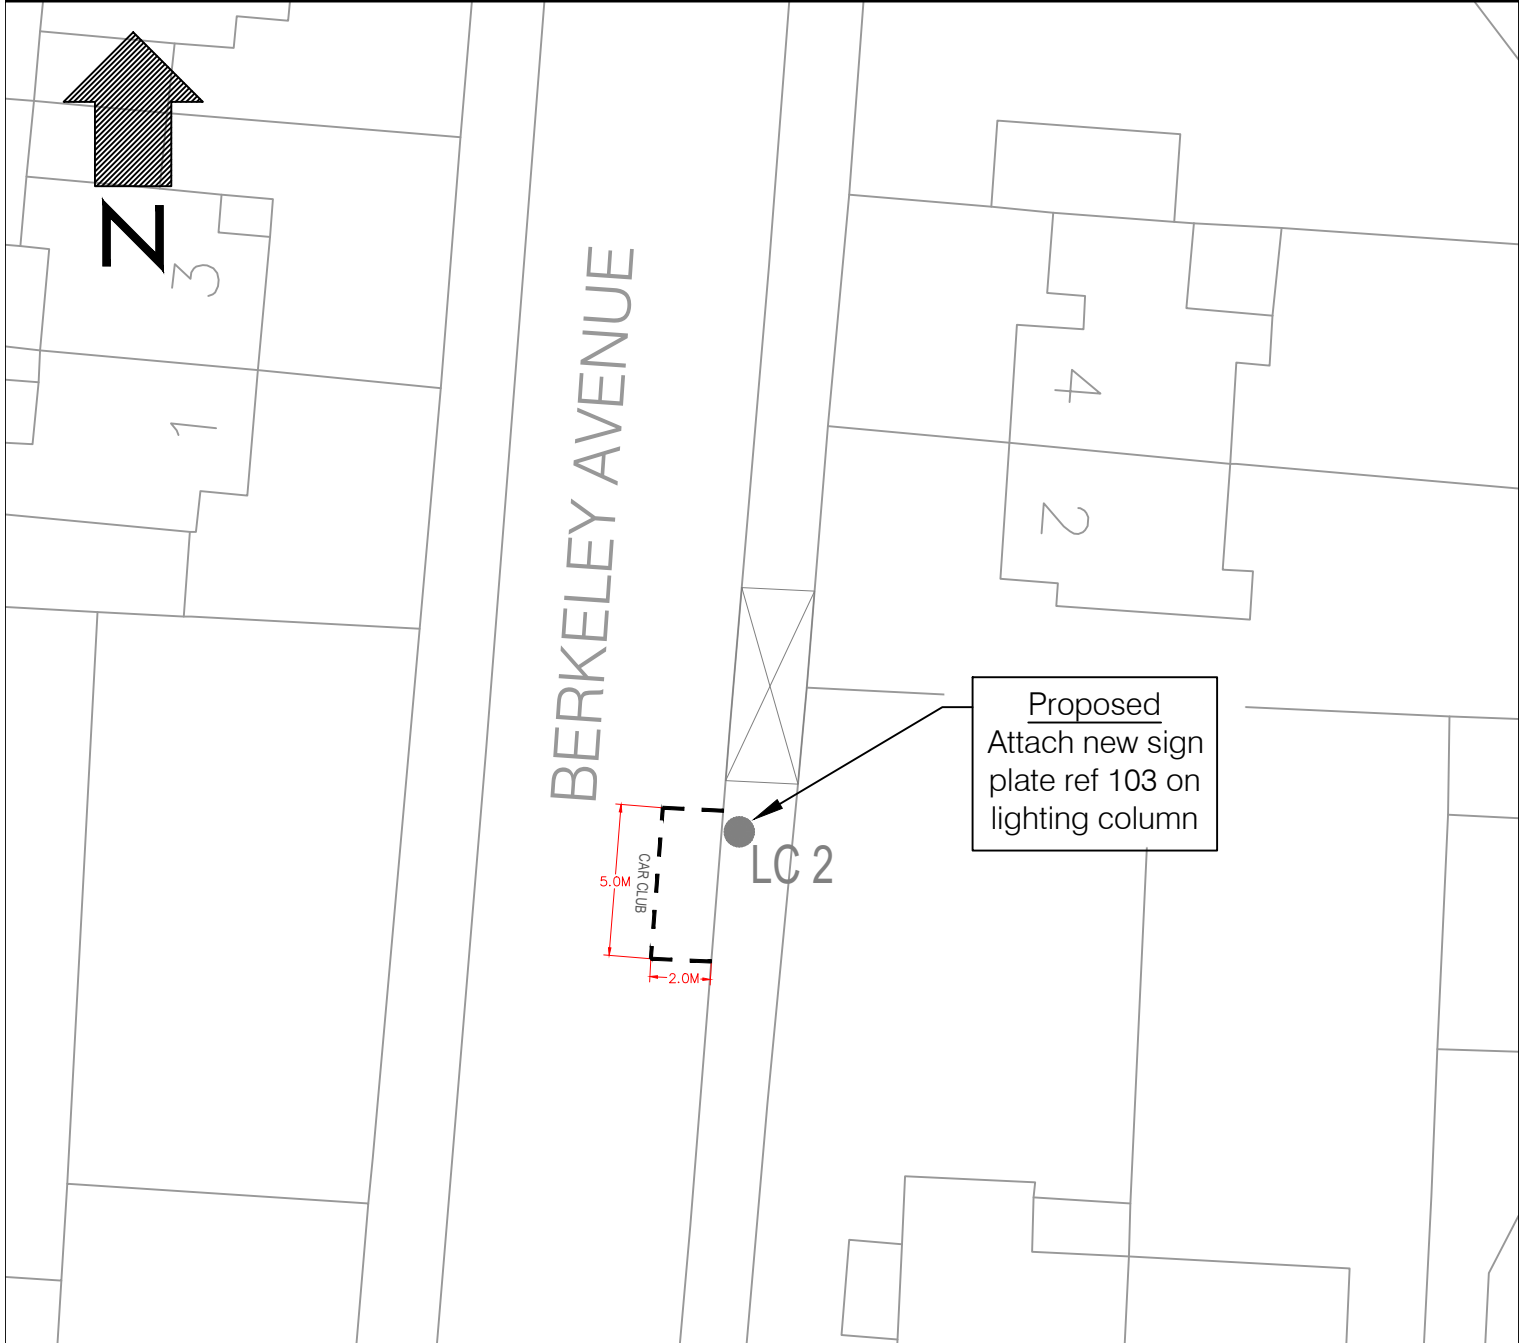


| | | | |
|--|---|------------------------|--|
|  | <p>Location: Berkeley Avenue, Ilford, IG5 0UR</p> | <p>Scale 1:200</p> | <p>Dwg. No. Proposed Design Car Club</p> |
|--|---|------------------------|--|




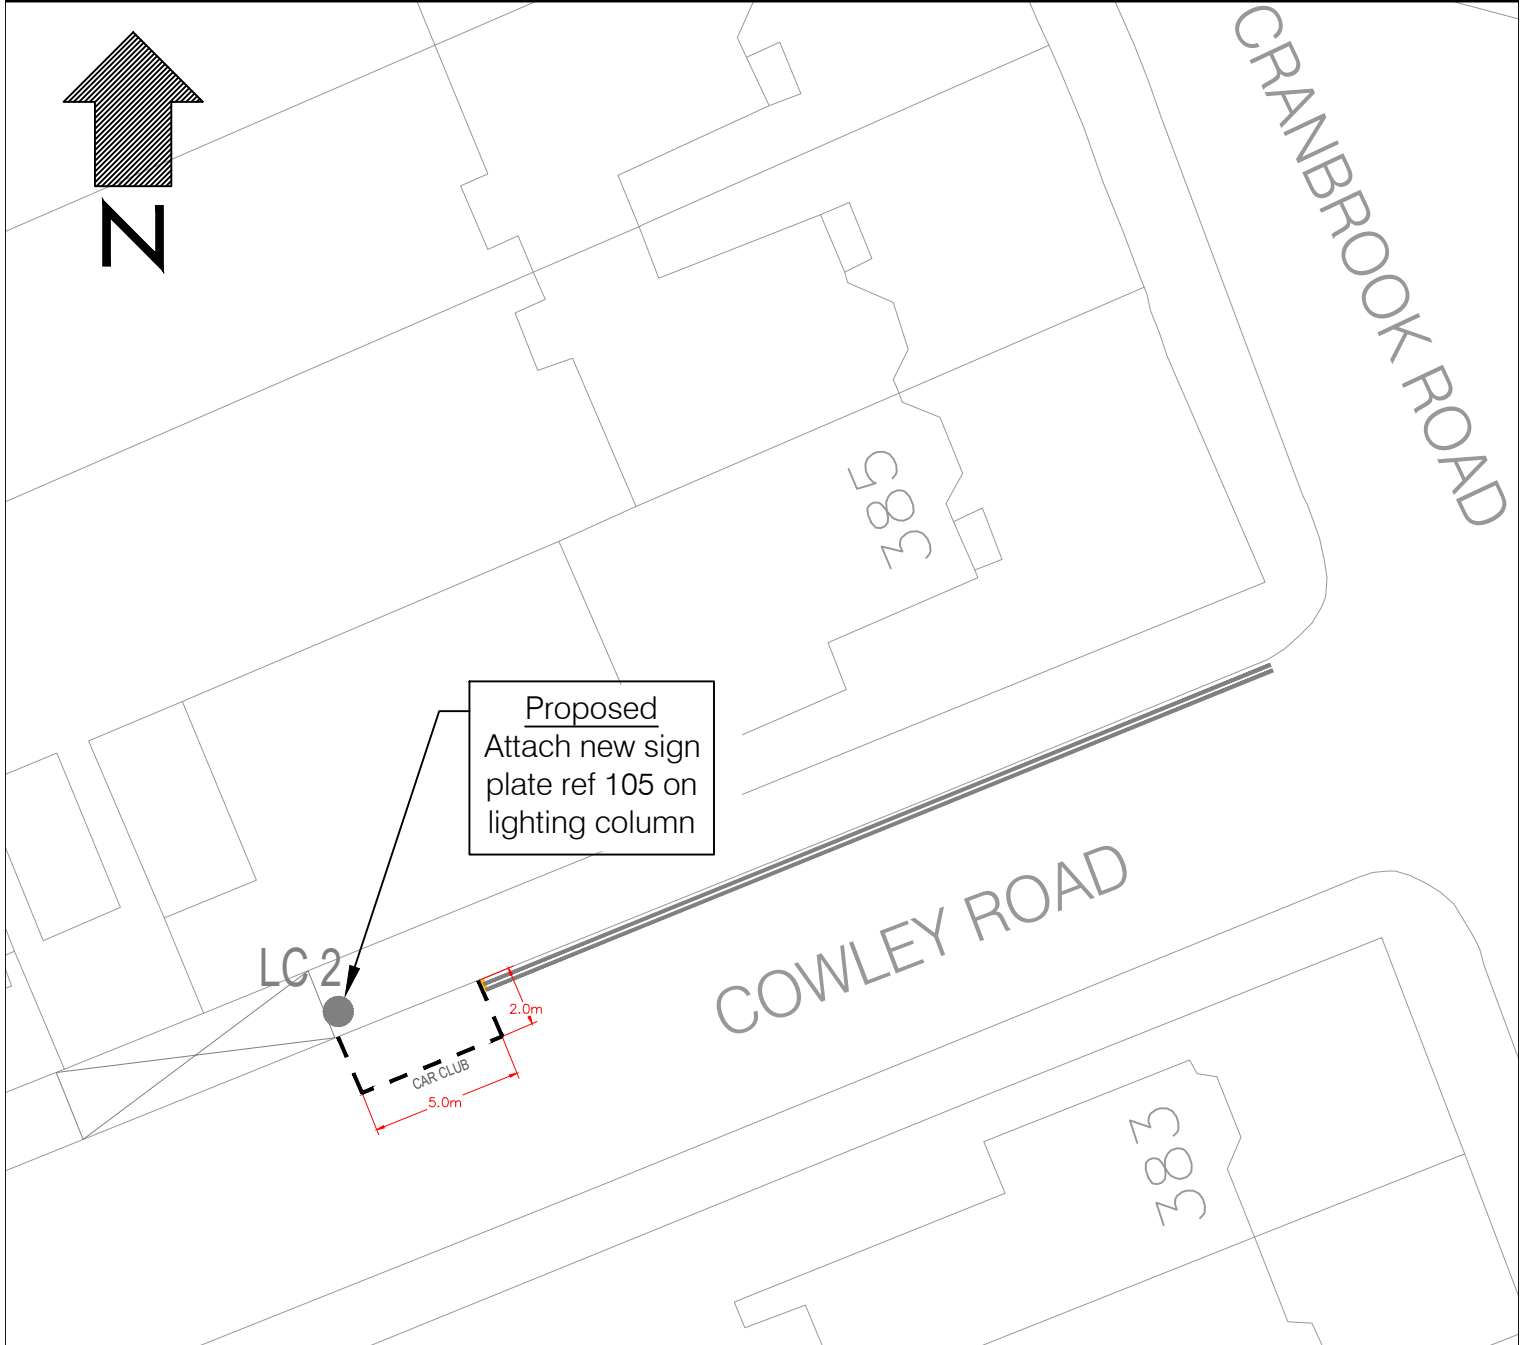
| Sign Ref | Sign | x-heights | Size | Reflectivity |
|----------|---|-----------|---------------|--------------|
| 104 |  | 20.00 | 317mm x 262mm | No |




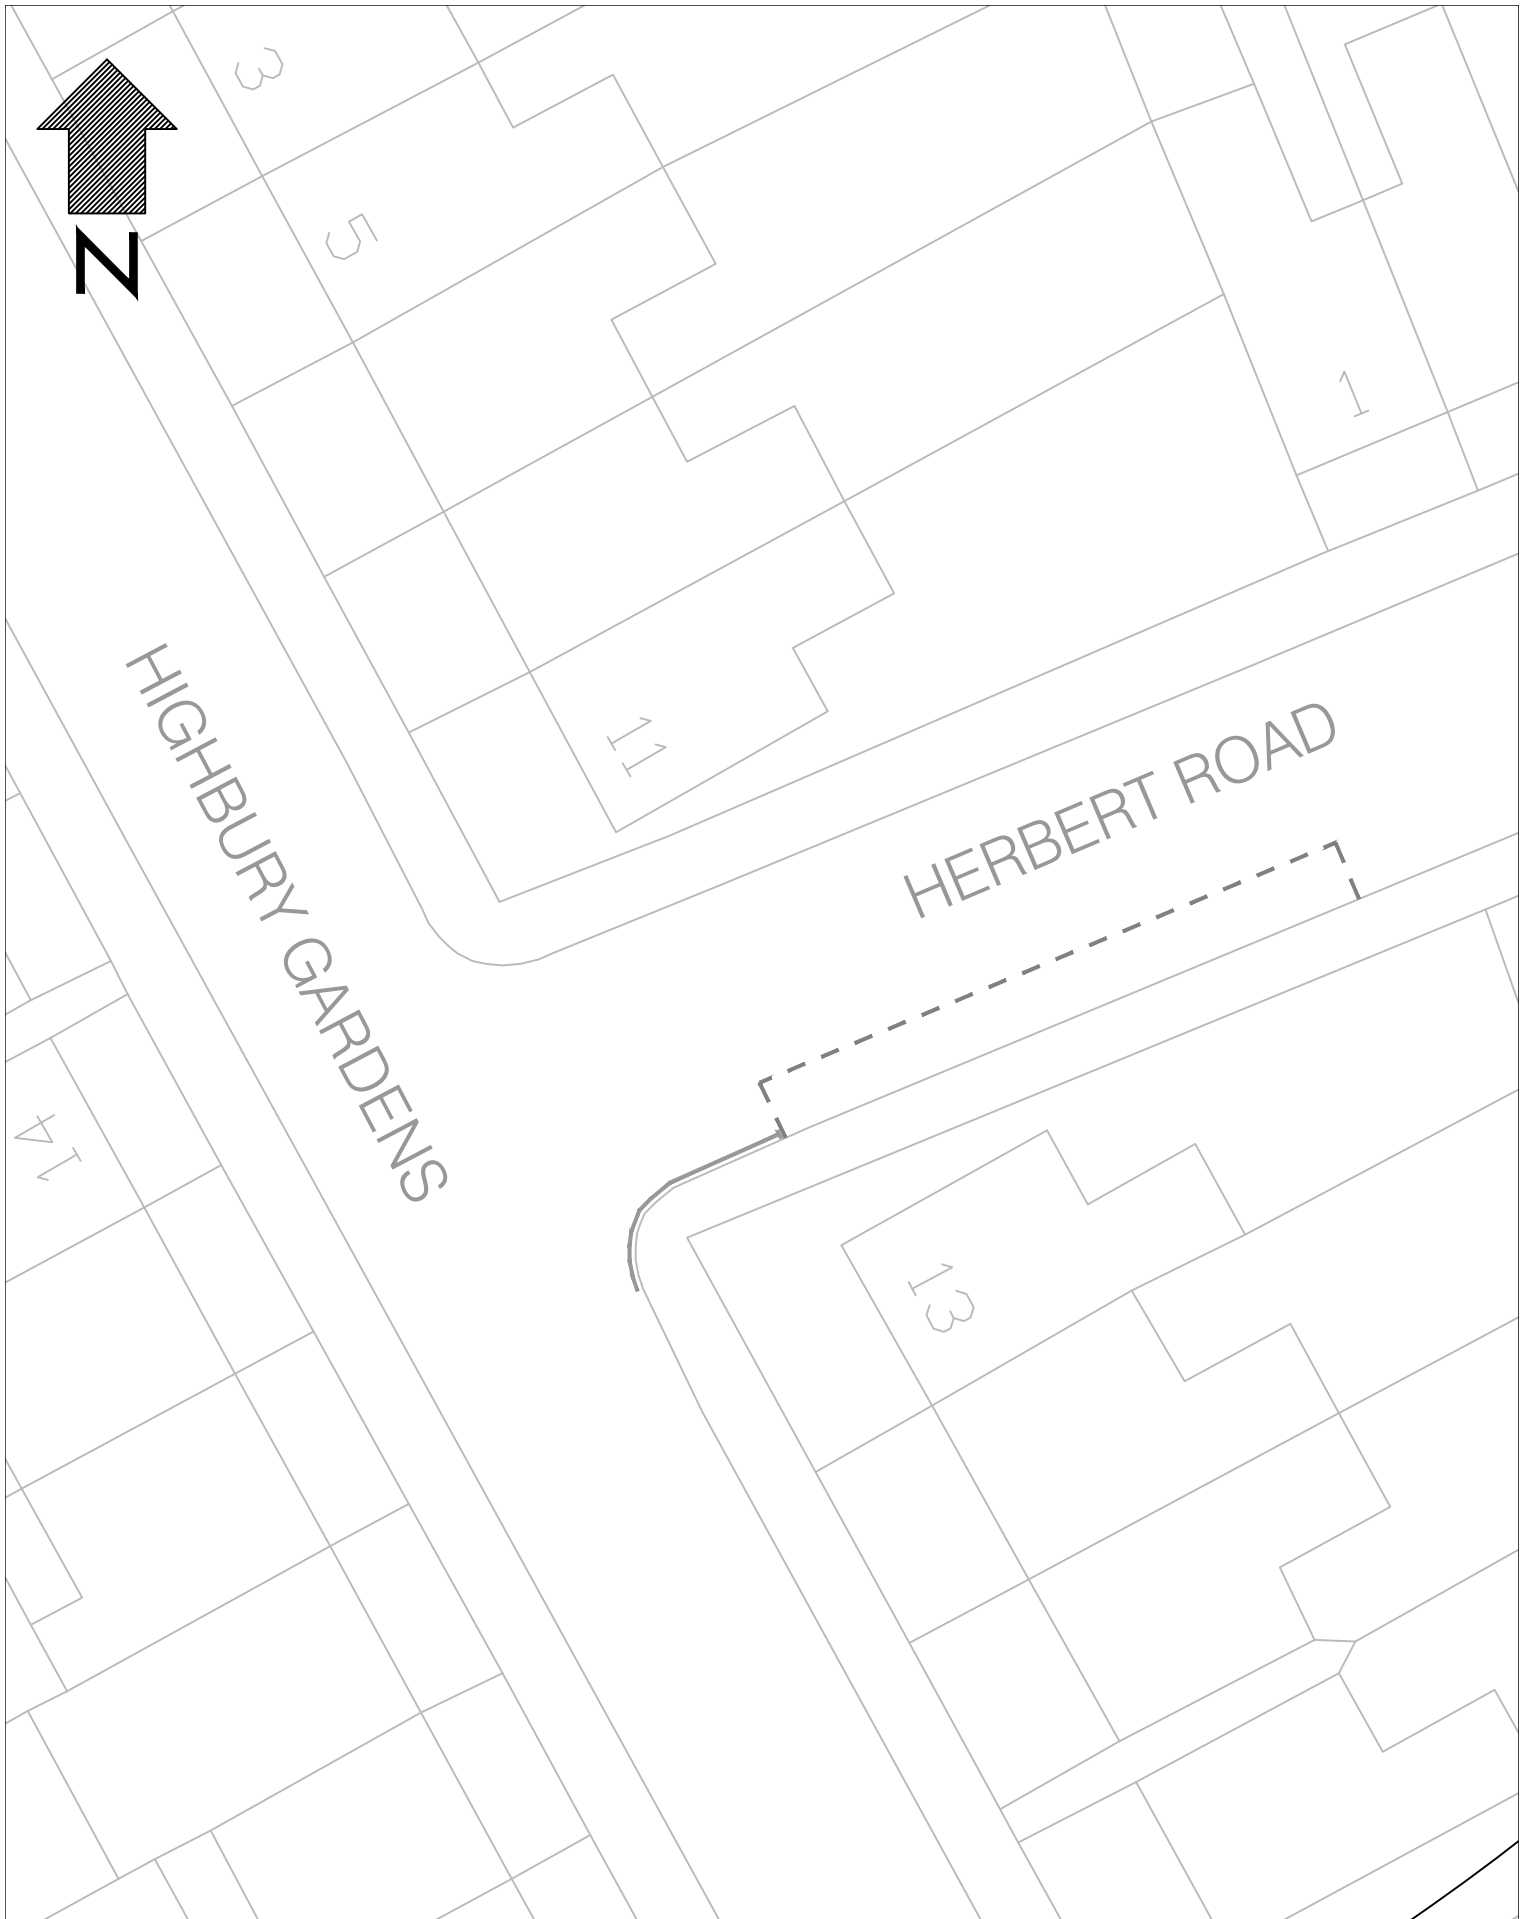
| | | | |
|--|--|--|--|
| <p data-bbox="65 2029 355 2130">London Borough of Redbridge</p>  | <p data-bbox="515 2007 975 2112">Location: Churchfields, South Woodford, E18 2RF (outside Woodleigh Flats)</p> | <p data-bbox="1086 2007 1153 2089">Scale 1:200</p> | <p data-bbox="1262 2007 1461 2130">Dwg. No. Proposed Design Car Club</p> |
|--|--|--|--|

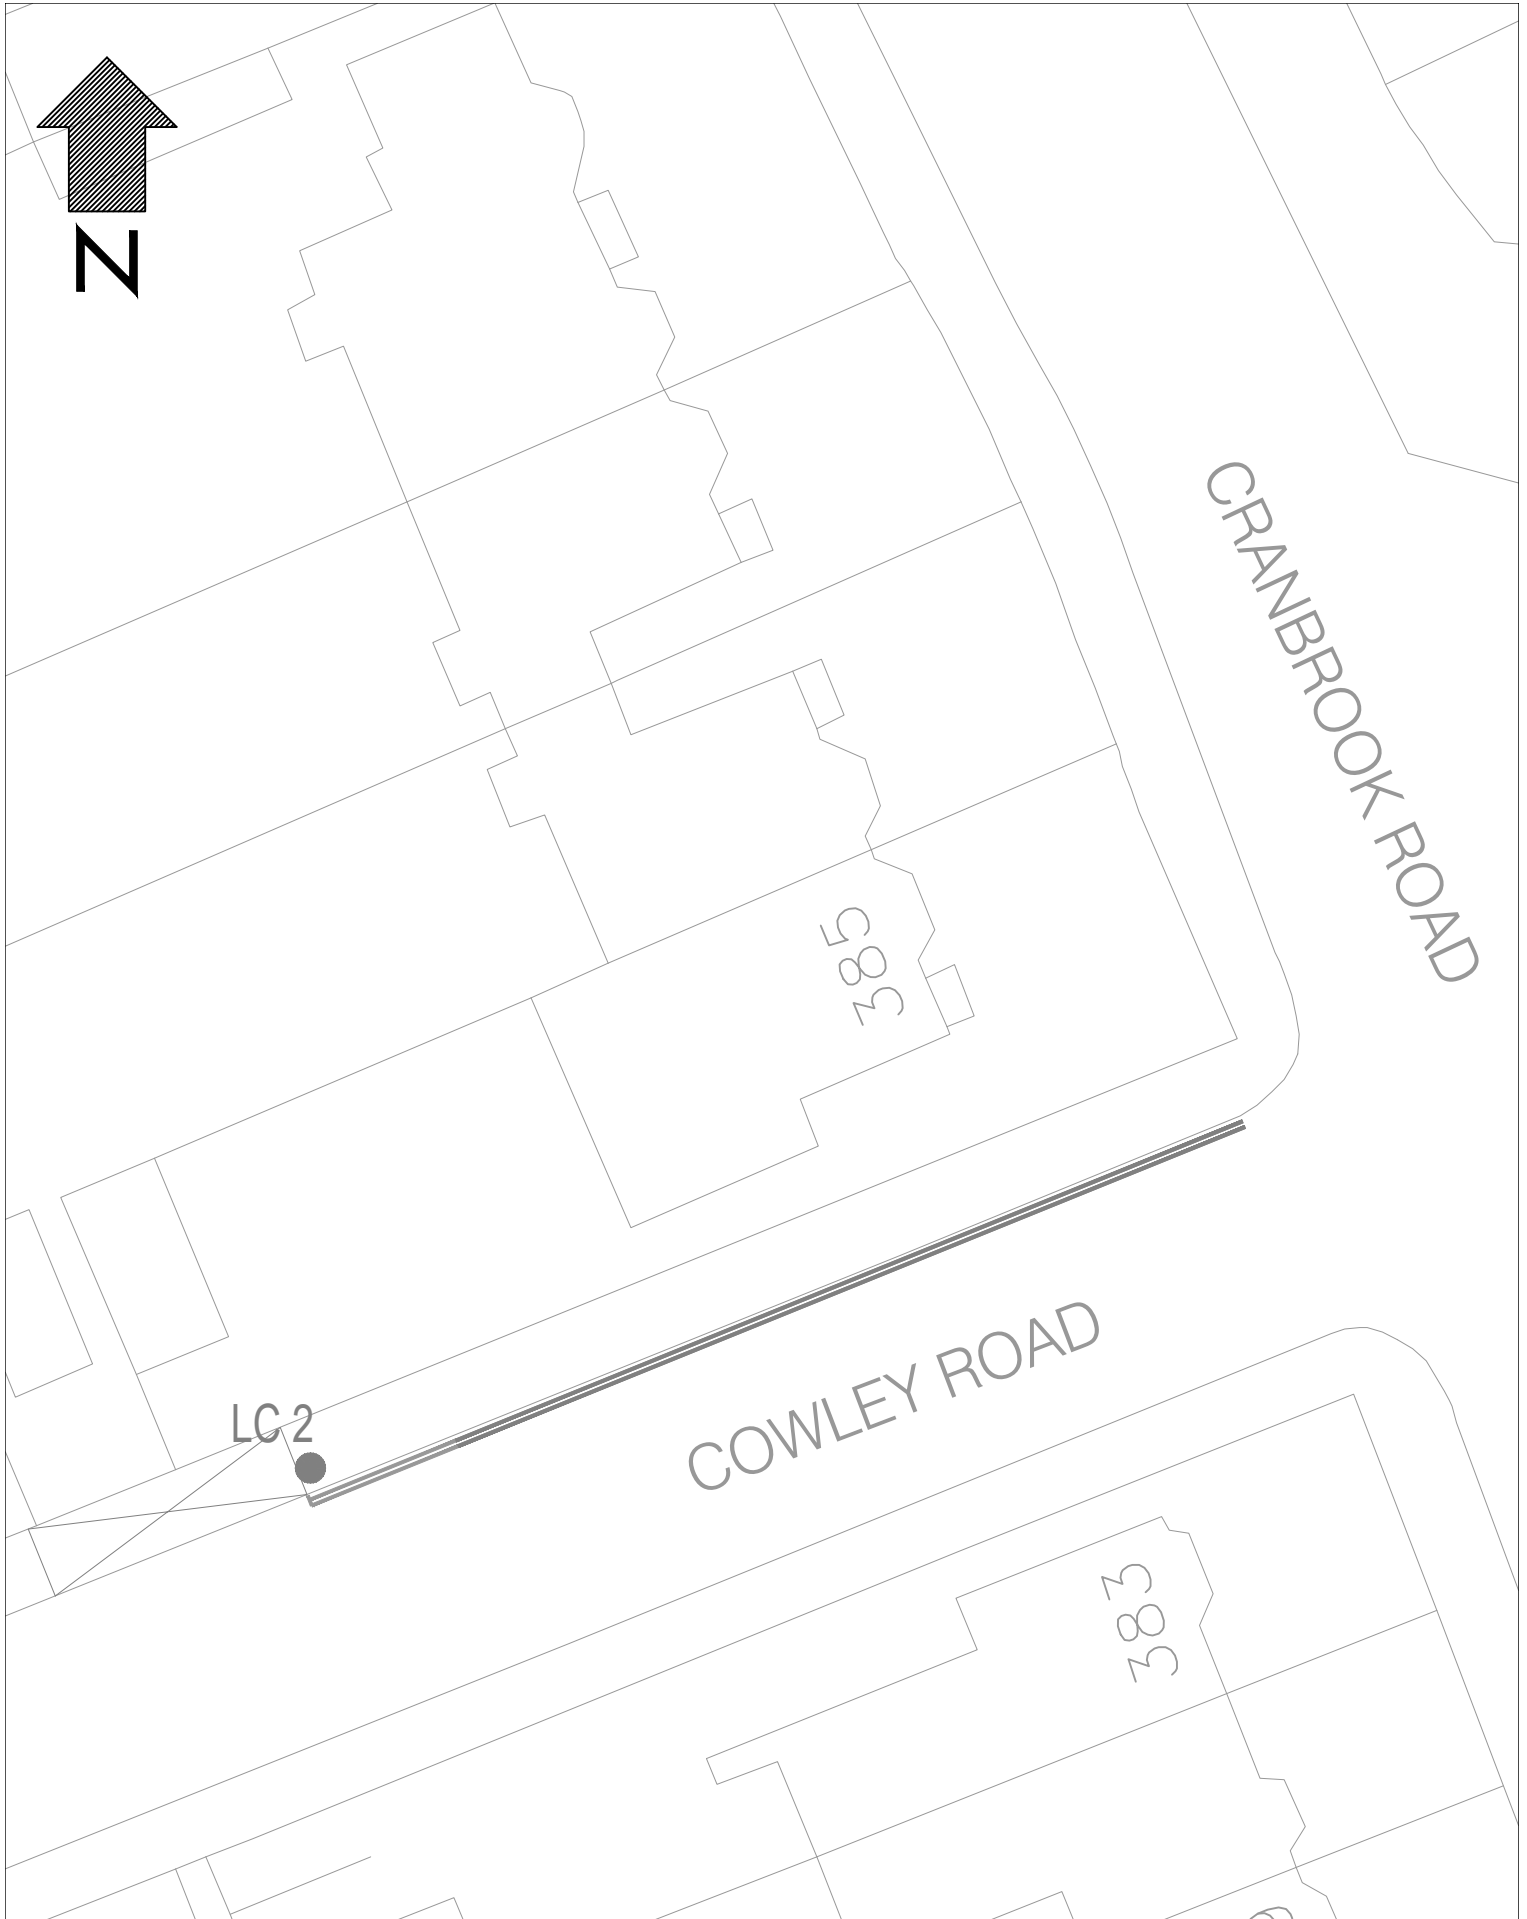


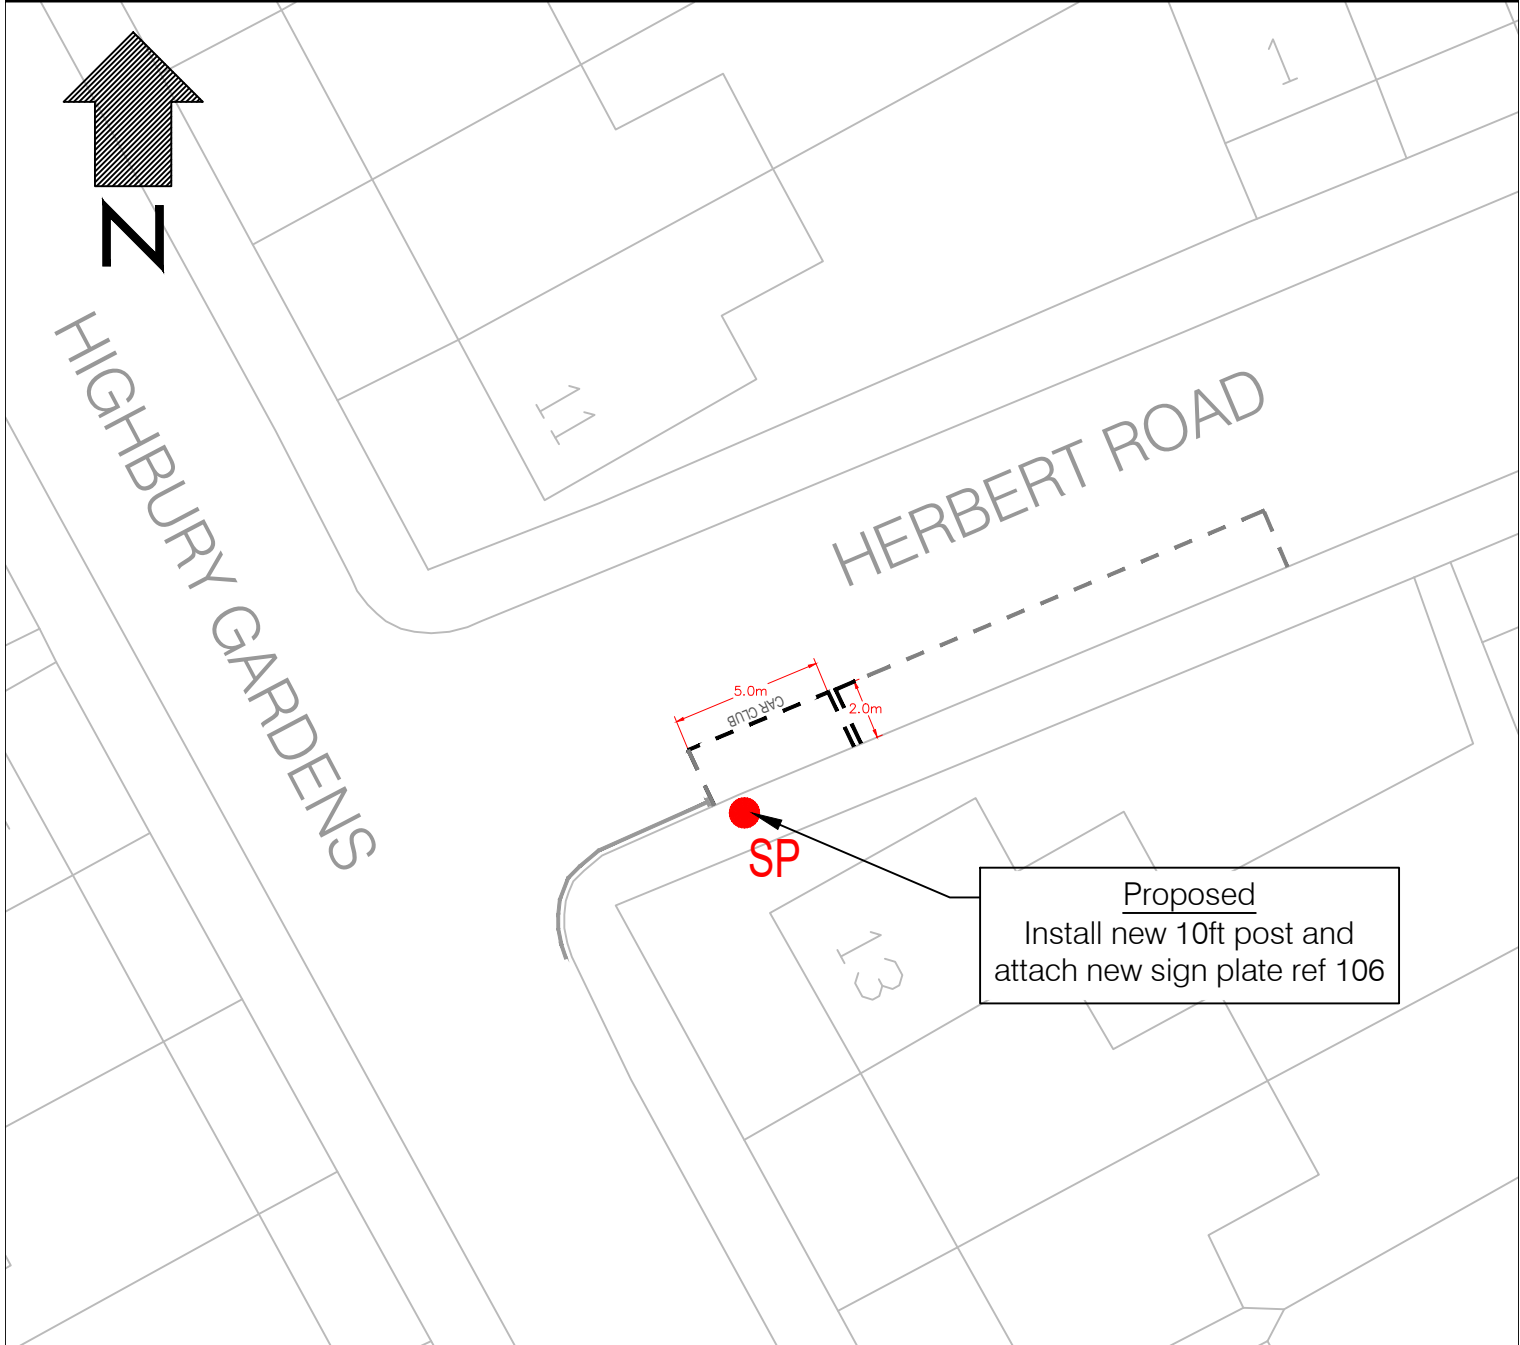
| Sign Ref | Sign | x-heights | Size | Reflectivity |
|----------|---|-----------|---------------|--------------|
| 105 |  | 20.00 | 317mm x 262mm | No |




| | | | |
|---|--|------------------------|--|
| <p>London Borough of Redbridge</p>  | <p>Location: Cowley Road, Ilford, IG1 3JL (the flank wall of 385 Cranbrook Road)</p> | <p>Scale 1:200</p> | <p>Dwg. No. Proposed Design Car Club</p> |
|---|--|------------------------|--|



| Sign Ref | Sign | x-heights | Size | Reflectivity |
|----------|---|-----------|---------------|--------------|
| 106 |  | 20.00 | 317mm x 262mm | No |



| | | | |
|---|---|------------------------|--|
| <p>London Borough of Redbridge</p>  | <p>Location: Herbert Road, corner of Highbury Gardens (outside the flank wall of 13 Highbury Gardens, Ilford, IG3 8AB</p> | <p>Scale 1:200</p> | <p>Dwg. No. Proposed Design Car Club</p> |
|---|---|------------------------|--|